
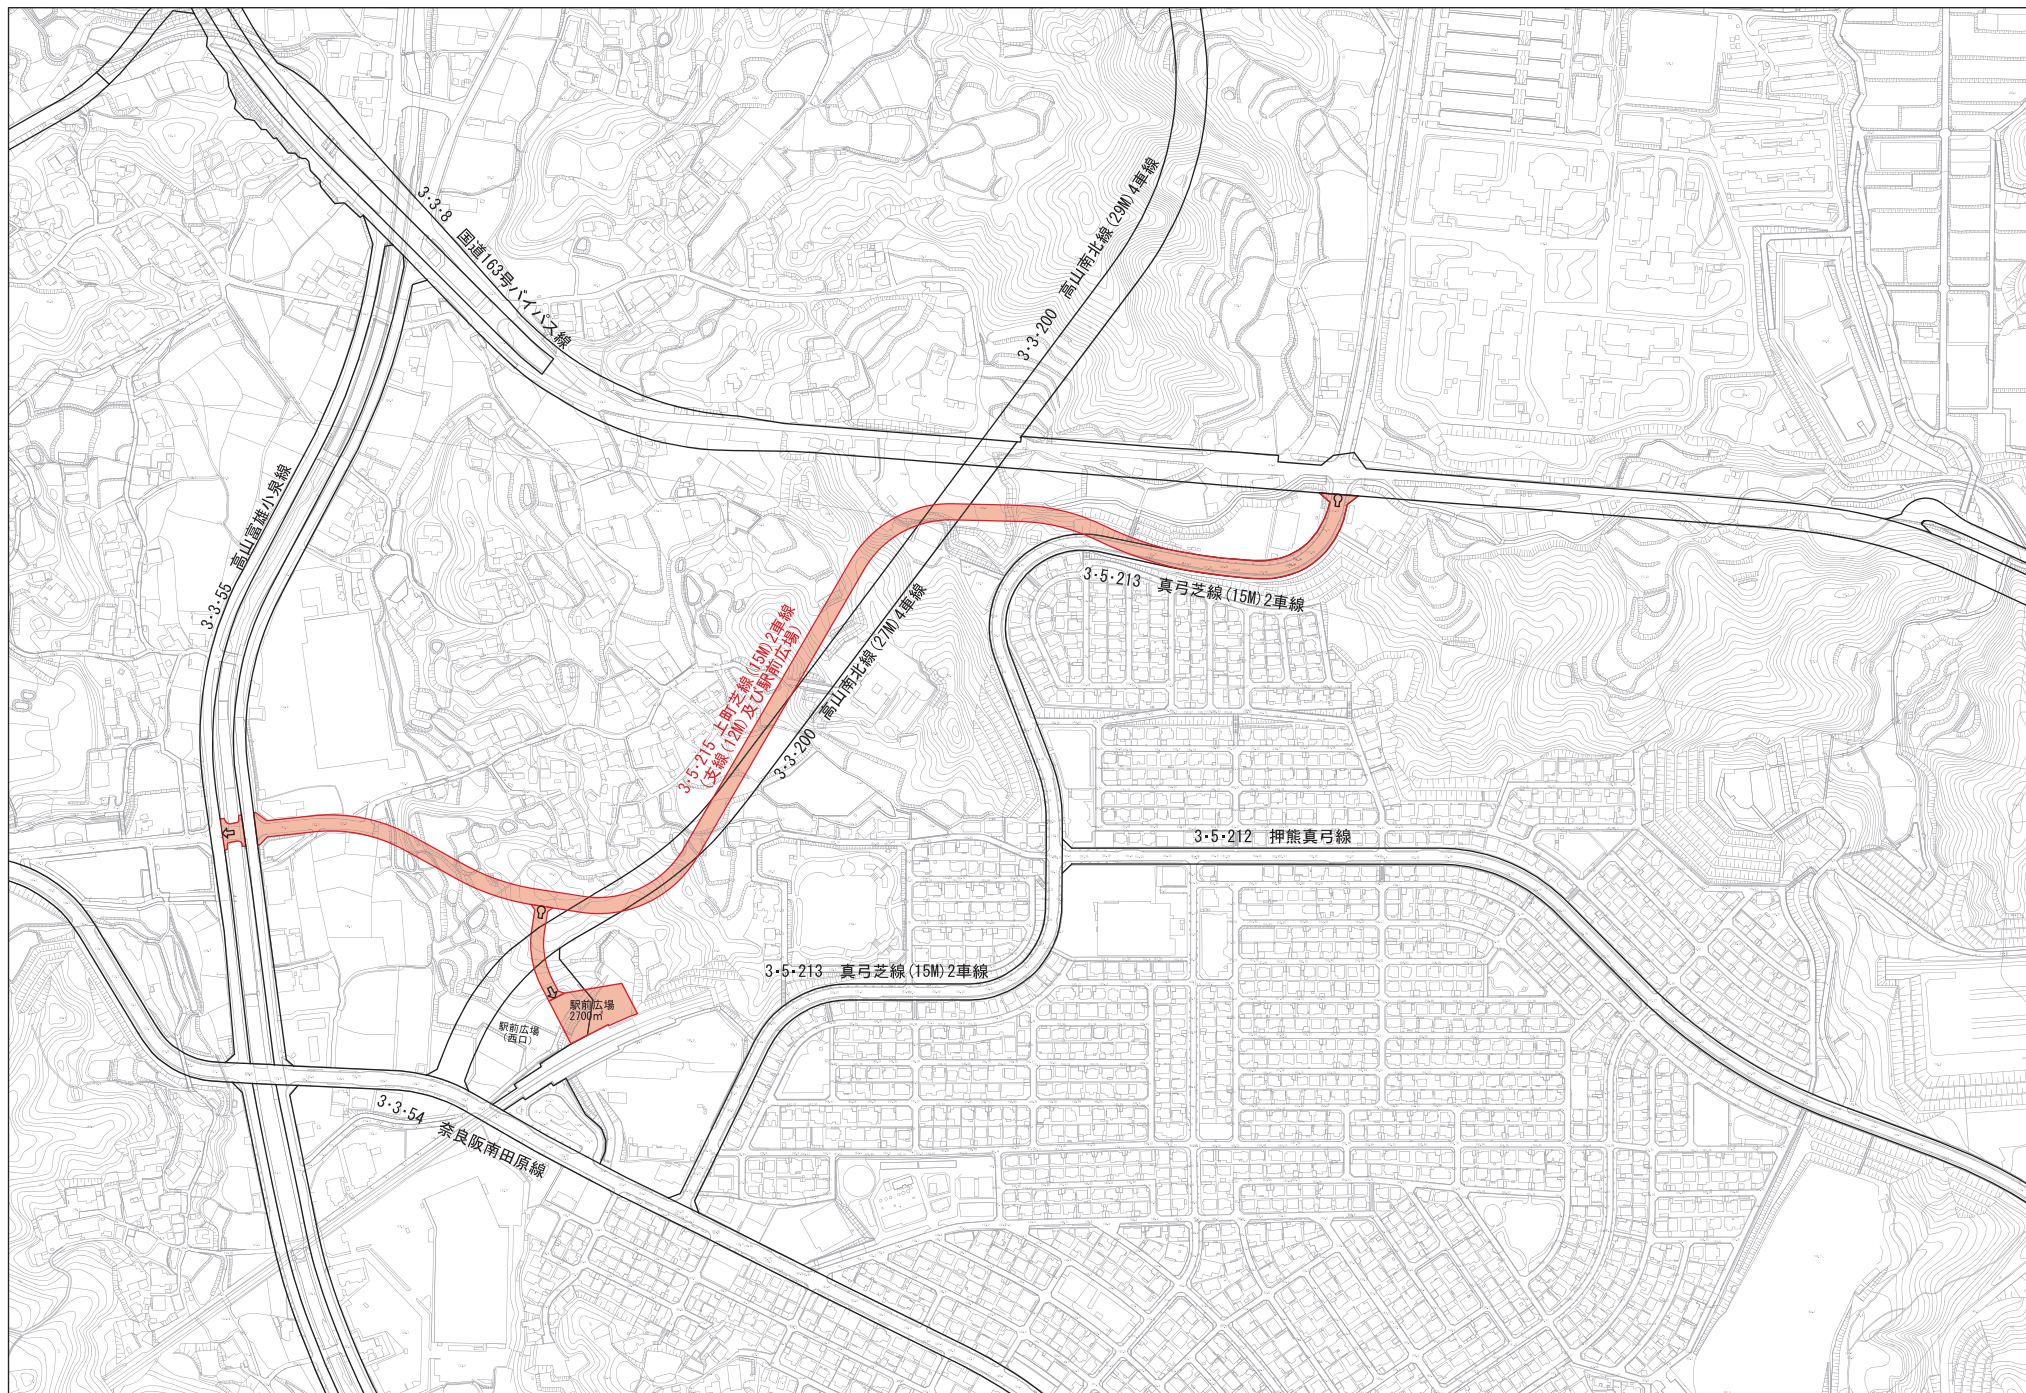


計画図
上町芝線

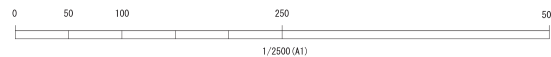

1/2500 (A1)