


丈量図・現況平面図重図 生駒市高山町地内

N
S = 1 : 500

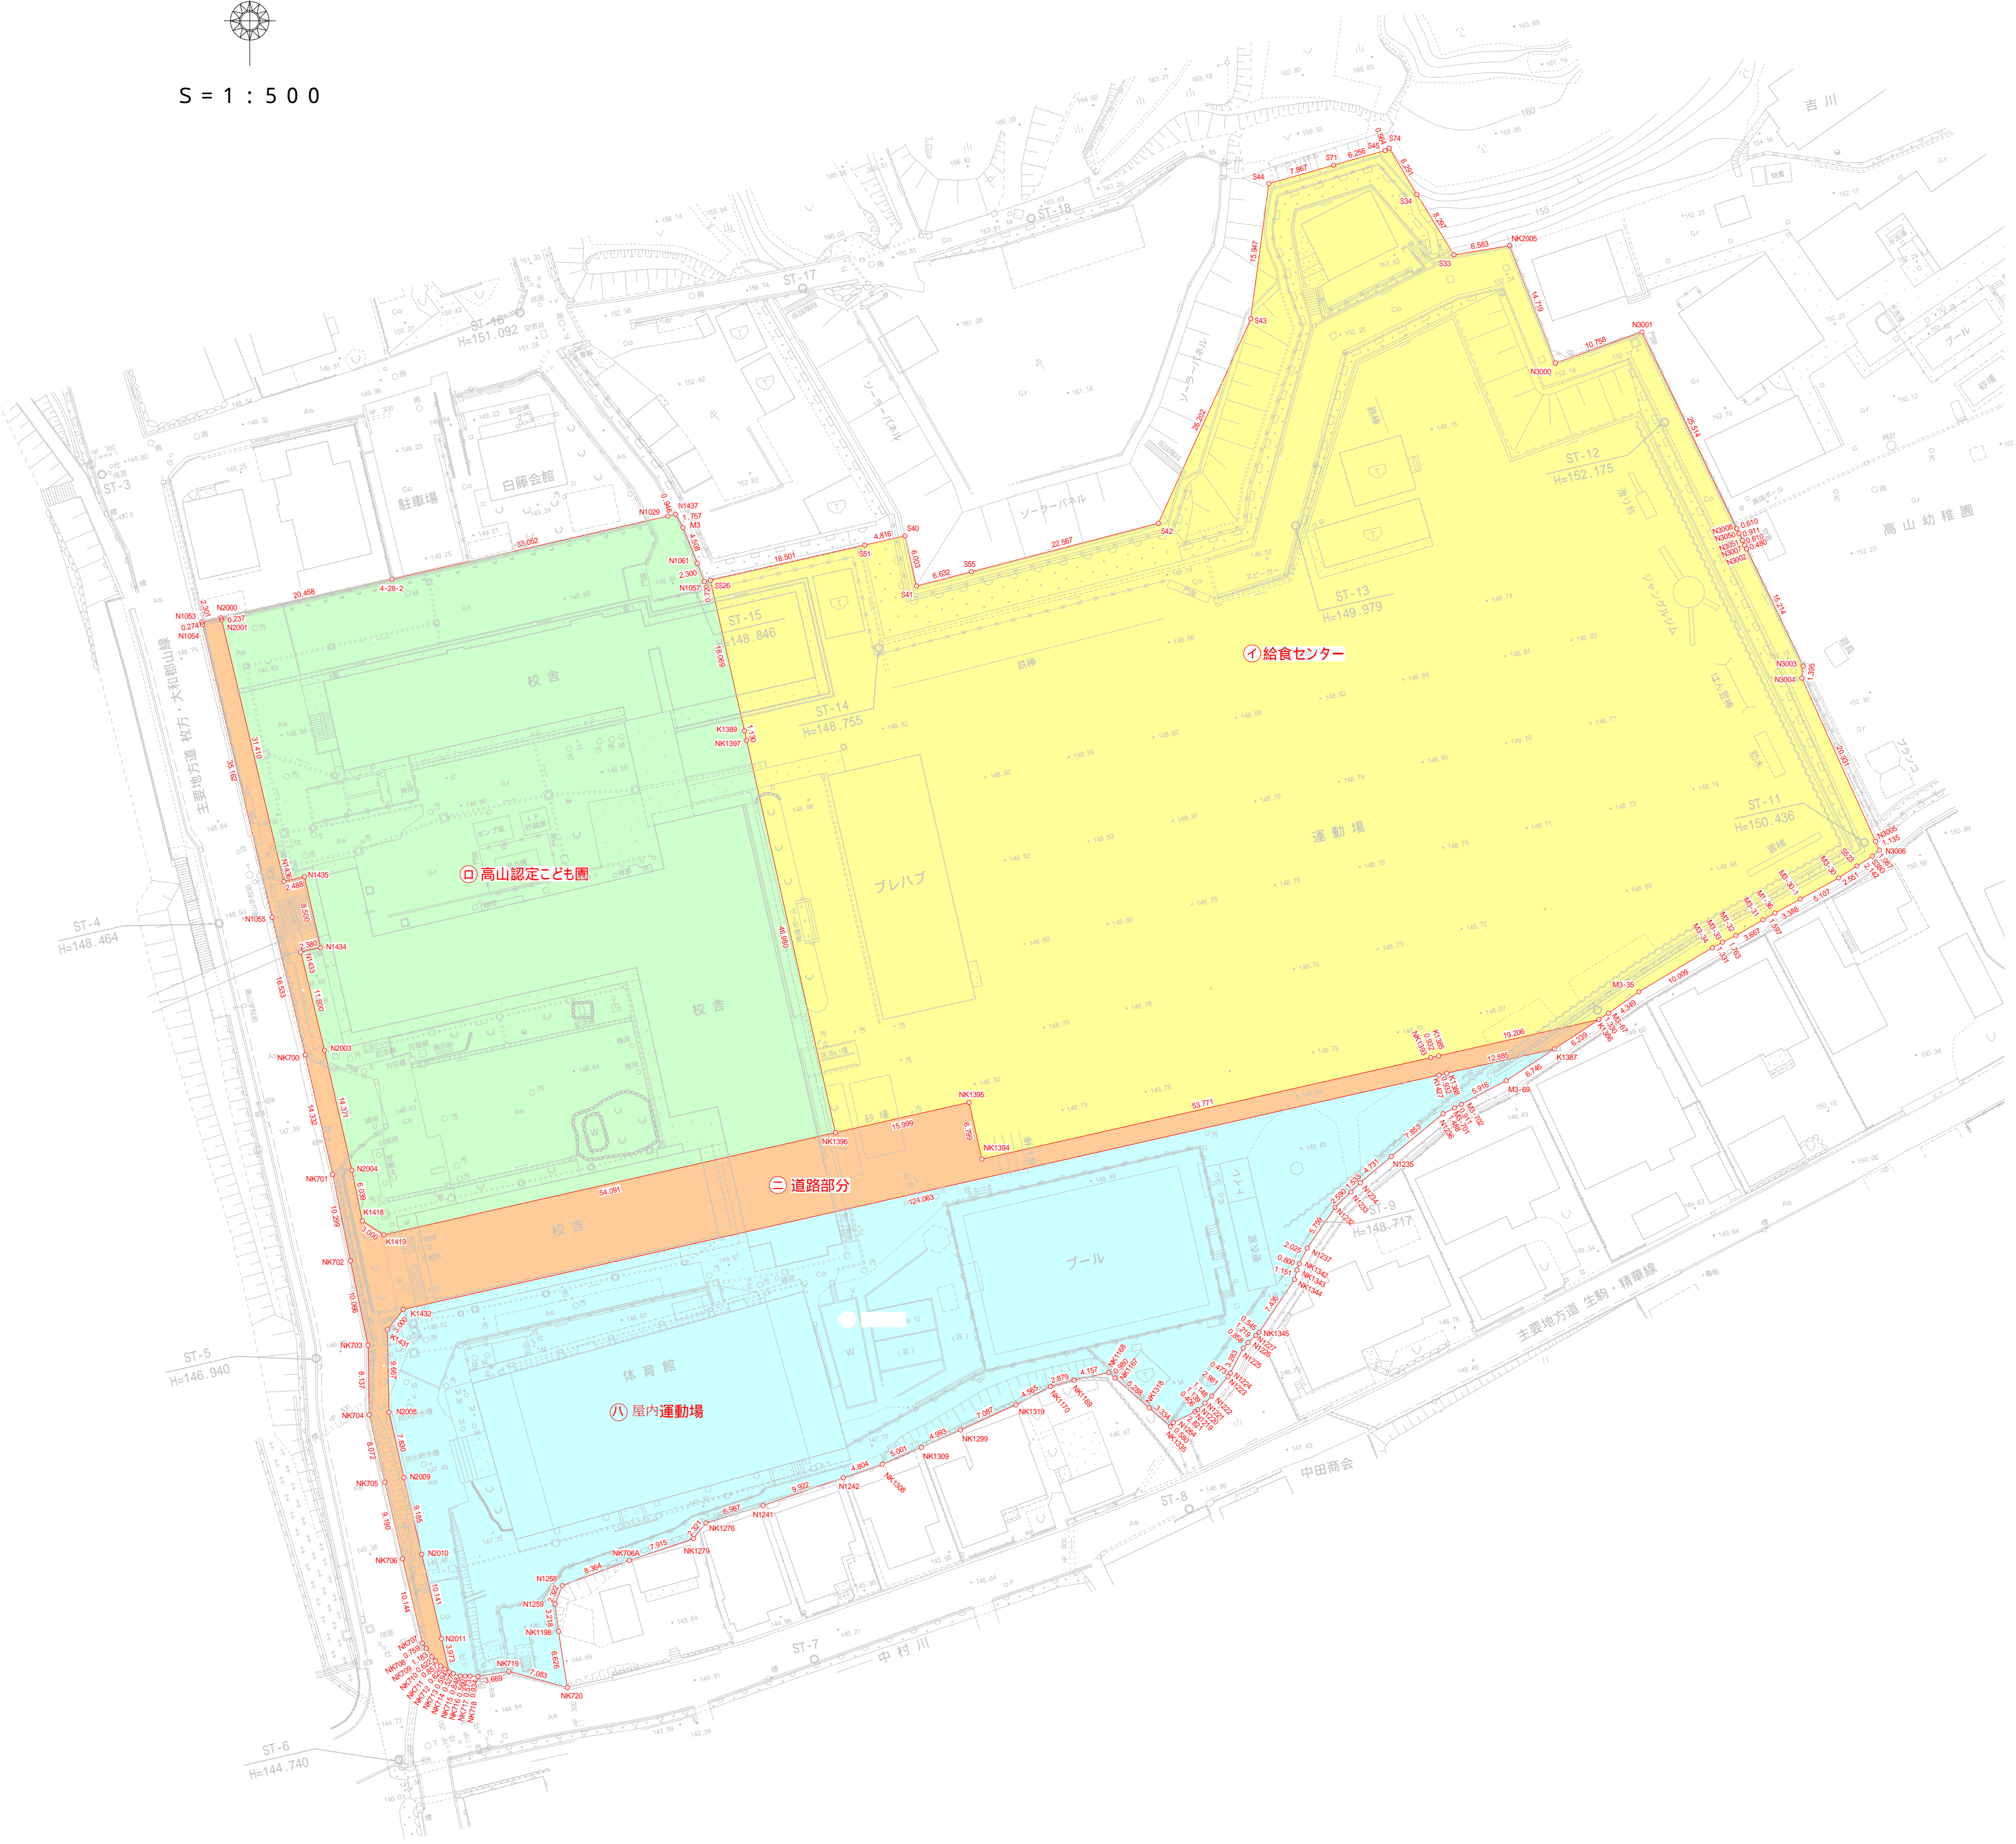

求積表

地番	① 給食センター			辺長
NO	X	Y		
S526	-139558.952	-25383.355	18.069	
K1389	-139576.576	-25379.366	1.130	
NK1397	-139577.670	-25379.117	46.980	
NK1396	-139623.501	-25368.746	15.999	
NK1395	-139619.970	-25353.141	6.799	
NK1394	-139626.602	-25351.640	53.771	
NK1393	-139614.733	-25299.195	0.932	
K1385	-139614.527	-25298.286	19.206	
K1386	-139610.287	-25279.553	1.330	
M3-67	-139609.555	-25278.442	4.349	
M3-35	-139607.043	-25274.891	10.009	
M3-34	-139601.904	-25266.301	1.331	
M3-33	-139601.263	-25265.134	1.763	
M3-32	-139600.474	-25263.557	3.667	
M3-31	-139598.634	-25260.385	1.597	
M1-36	-139597.859	-25258.988	3.388	
M3-30-1	-139596.216	-25256.025	5.107	
M3-30	-139593.739	-25251.558	2.551	
S523	-139592.354	-25249.415	2.142	
S380	-139591.193	-25247.614	1.087	
N3006	-139590.502	-25246.774	1.135	
N3005	-139589.467	-25247.241	20.931	
N3004	-139590.391	-25255.857	1.395	
N3003	-139569.004	-25255.699	15.214	
N3002	-139555.299	-25262.307	0.480	
N3007	-139554.866	-25262.516	0.610	
N3051	-139554.316	-25262.781	0.911	
N3050	-139553.495	-25263.177	0.610	
N3008	-139552.945	-25263.442	25.514	
N3001	-139529.963	-25274.524	10.758	
N3000	-139533.583	-25284.655	14.719	
NK2005	-139519.868	-25290.000	6.583	
S33	-139520.951	-25296.494	8.297	
S34	-139513.875	-25300.828	6.291	
S74	-139508.472	-25304.051	0.564	
S45	-139508.765	-25304.534	6.256	
S71	-139510.471	-25310.553	1.867	
S44	-139512.617	-25310.122	17.947	
S43	-139528.424	-25320.231	26.202	
S42	-139552.301	-25331.023	22.567	
S55	-139557.971	-25352.867	6.632	
S41	-139559.638	-25359.287	6.003	
S40	-139553.784	-25360.617	4.816	
S51	-139554.852	-25365.314	18.501	
面積				9316.049664
地積				9316.04 m ²
坪数				2818.10 坪

地番	② 高山認定こども園			辺長
NO	X	Y		
N2000	-139563.359	-25440.512	0.237	
N2001	-139563.590	-25440.455	31.410	
N1436	-139594.149	-25433.193	2.488	
N1435	-139593.600	-25430.766	8.500	
N1434	-139601.891	-25428.889	2.380	
N1433	-139602.417	-25428.211	11.800	
N2003	-139613.889	-25428.444	14.371	
N2004	-139627.899	-25425.242	6.039	
K1418	-139633.815	-25424.025	3.000	
K1419	-139635.441	-25421.503	54.091	
NK1396	-139623.501	-25368.746	46.980	
NK1397	-139577.679	-25379.117	1.130	
K1389	-139576.576	-25379.366	18.069	
S526	-139558.952	-25383.355	0.720	
N1957	-139559.129	-25384.053	2.300	
N1061	-139556.987	-25384.891	4.508	
M3	-139552.800	-25386.564	1.757	
N1437	-139551.262	-25387.415	0.946	
N1029	-139551.473	-25388.338	33.052	
4-28-2	-139558.843	-25420.558	20.458	
面積				4163.592124
地積				4163.59 m ²
坪数				1259.48 坪

地番	③ 運動場			辺長
NO	X	Y		
K1431	-139646.518	-25421.094	3.800	
K1432	-139644.157	-25419.242	124.063	
K1427	-139616.772	-25298.239	0.932	
K1388	-139616.566	-25297.330	12.885	
K1387	-139613.722	-25284.762	6.745	
M3-69	-139617.435	-25290.394	5.916	
M3-702	-139620.183	-25295.634	0.911	
M3-701	-139620.606	-25296.441	1.488	
N1236	-139621.295	-25297.760	7.853	
N1235	-139626.288	-25303.822	4.731	
N1234	-139629.356	-25307.424	1.533	
N1233	-139630.423	-25308.526	2.590	
N1232	-139632.241	-25310.372	5.759	
N1237	-139636.989	-25313.632	2.025	
NK1342	-139638.792	-25314.554	0.800	
NK1343	-139639.542	-25314.834	1.151	
NK1344	-139640.660	-25315.108	7.435	
NK1345	-139646.837	-25319.247	0.545	
N1227	-139647.217	-25319.639	1.219	
N1226	-139648.031	-25320.547	0.858	
N1225	-139648.677	-25321.113	3.283	
N1224	-139651.601	-25322.607	0.473	
N1223	-139653.990	-25322.877	2.981	
N1222	-139654.282	-25324.784	1.148	
N1221	-139655.116	-25325.574	1.139	
N1220	-139655.871	-25326.427	0.406	
N1219	-139656.115	-25326.752	2.821	
N1264	-139657.383	-25329.279	0.580	
NK1335	-139657.862	-25329.601	3.334	
NK1318	-139655.664	-25332.109	5.288	
NK1167	-139652.178	-25336.086	0.980	
NK1168	-139651.519	-25336.812	4.157	
NK1169	-139652.429	-25340.869	2.879	
NK1170	-139653.160	-25343.654	4.565	
NK1319	-139655.319	-25347.677	7.087	
NK1299	-139658.249	-25354.130	4.993	
NK1309	-139660.271	-25358.696	5.001	
NK1308	-139662.260	-25363.285	4.804	
N1242	-139663.823	-25367.828	9.922	
N1241	-139667.080	-25377.201	6.987	
NK1276	-139669.123	-25383.883	2.321	
NK1279	-139670.931	-25385.339	7.915	
NK706A	-139673.502	-25392.825	8.364	
N1258	-139676.422	-25400.663	2.322	
N1259	-139678.590	-25401.495	3.218	
NK1198	-139681.783	-25401.892	6.426	
NK720	-139688.331	-25400.073	7.083	
NK719	-139686.436	-25406.898	3.669	
NK718	-139687.051	-25410.516	0.934	
NK717	-139687.006	-25411.449	0.573	
NK716	-139687.014	-25412.022	0.560	
NK715	-139686.974	-25412.581	0.848	
NK714	-139686.723	-25413.392	0.527	
NK713	-139686.505	-25413.872	3.973	
N2011	-139682.635	-25414.772	10.141	
N2010	-139672.762	-25417.088	9.185	
N2009	-139663.814	-25419.162	7.830	
N2008	-139656.184	-25420.921	9.667	
面積				3623.937192
地積				3623.93 m ²
坪数				1096.24 坪

地番	④ 道路部分			辺長
NO	X	Y		
N1053	-139563.867	-25442.757	2.301	
N2000	-139563.359	-25440.512	0.237	
N2001	-139563.590	-25440.455	31.410	
N1436	-139594.149	-25433.193	2.488	
N1435	-139593.600	-25430.766	8.500	
N1434	-139601.891	-25428.889	2.380	
N1433	-139602.417	-25428.211	11.800	
N2003	-139613.889	-25428.444	14.371	
N2004	-139627.899	-25425.242	6.039	
K1418	-139633.815	-25424.025	3.000	
K1419	-139635.441	-25421.503	54.091	
NK1396	-139623.501	-25368.746	46.980	
NK1395	-139619.970	-25353.141	6.799	
NK1394	-139626.602	-25351.640	53.771	
NK1393	-139614.733	-25299.195	0.932	
K1385	-139614.527	-25298.286	19.206	
K1386	-139610.287	-25279.553	6.239	
K1387	-139613.722	-25284.762	12.885	
K1388	-139616.566	-25297.330	0.932	
K1427	-139616.772	-25298.239	124.063	
K1432	-139644.157	-25419.242	3.000	
K1431	-139646.518	-25421.094	9.667	
NK708	-139656.184	-25420.921	7.830	
N2009	-139663.814	-25419.162	9.185	
N2010	-139672.762	-25417.088	10.141	
N2011	-139682.635	-25414.772	3.973	
NK713	-139686.505	-25413.872	0.594	
NK712	-139686.190	-25414.376	0.625	
NK711	-139685.827	-25414.885	0.837	
NK710	-139685.229	-25415.499	0.622	
NK709	-139684.749	-25415.895	1.183	
NK708	-139683.763	-25416.549	0.759	
NK707	-139683.161	-25417.012	10.144	
NK706	-139673.285	-25419.329	9.190	
NK705	-139664.332	-25421.404	8.072	
NK704	-139658.466	-25423.217	8.137	
NK703	-139648.330	-25423.363	10.066	
NK702	-139638.475	-25425.415	10.299	
NK701	-139628.387	-25428.491	14.332	
NK700	-139614.415	-25430.684	16.533	
N1055	-139598.343	-25434.561	35.162	
N1054	-139564.133	-25442.691	0.274	
面積				1119.577412
地積				1119.57 m ²
坪数				338.67 坪

総合計面積 18223.156392 m²

地番	面積
① 給食センター	9316.049664 m ²
② 高山認定こども園	4163.592124 m ²
③ 運動場	3623.937192 m ²
④ 道路部分	1119.577412 m ²