


# 丈量図・現況平面図重図 生駒市高山町地内

N  
S = 1 : 500

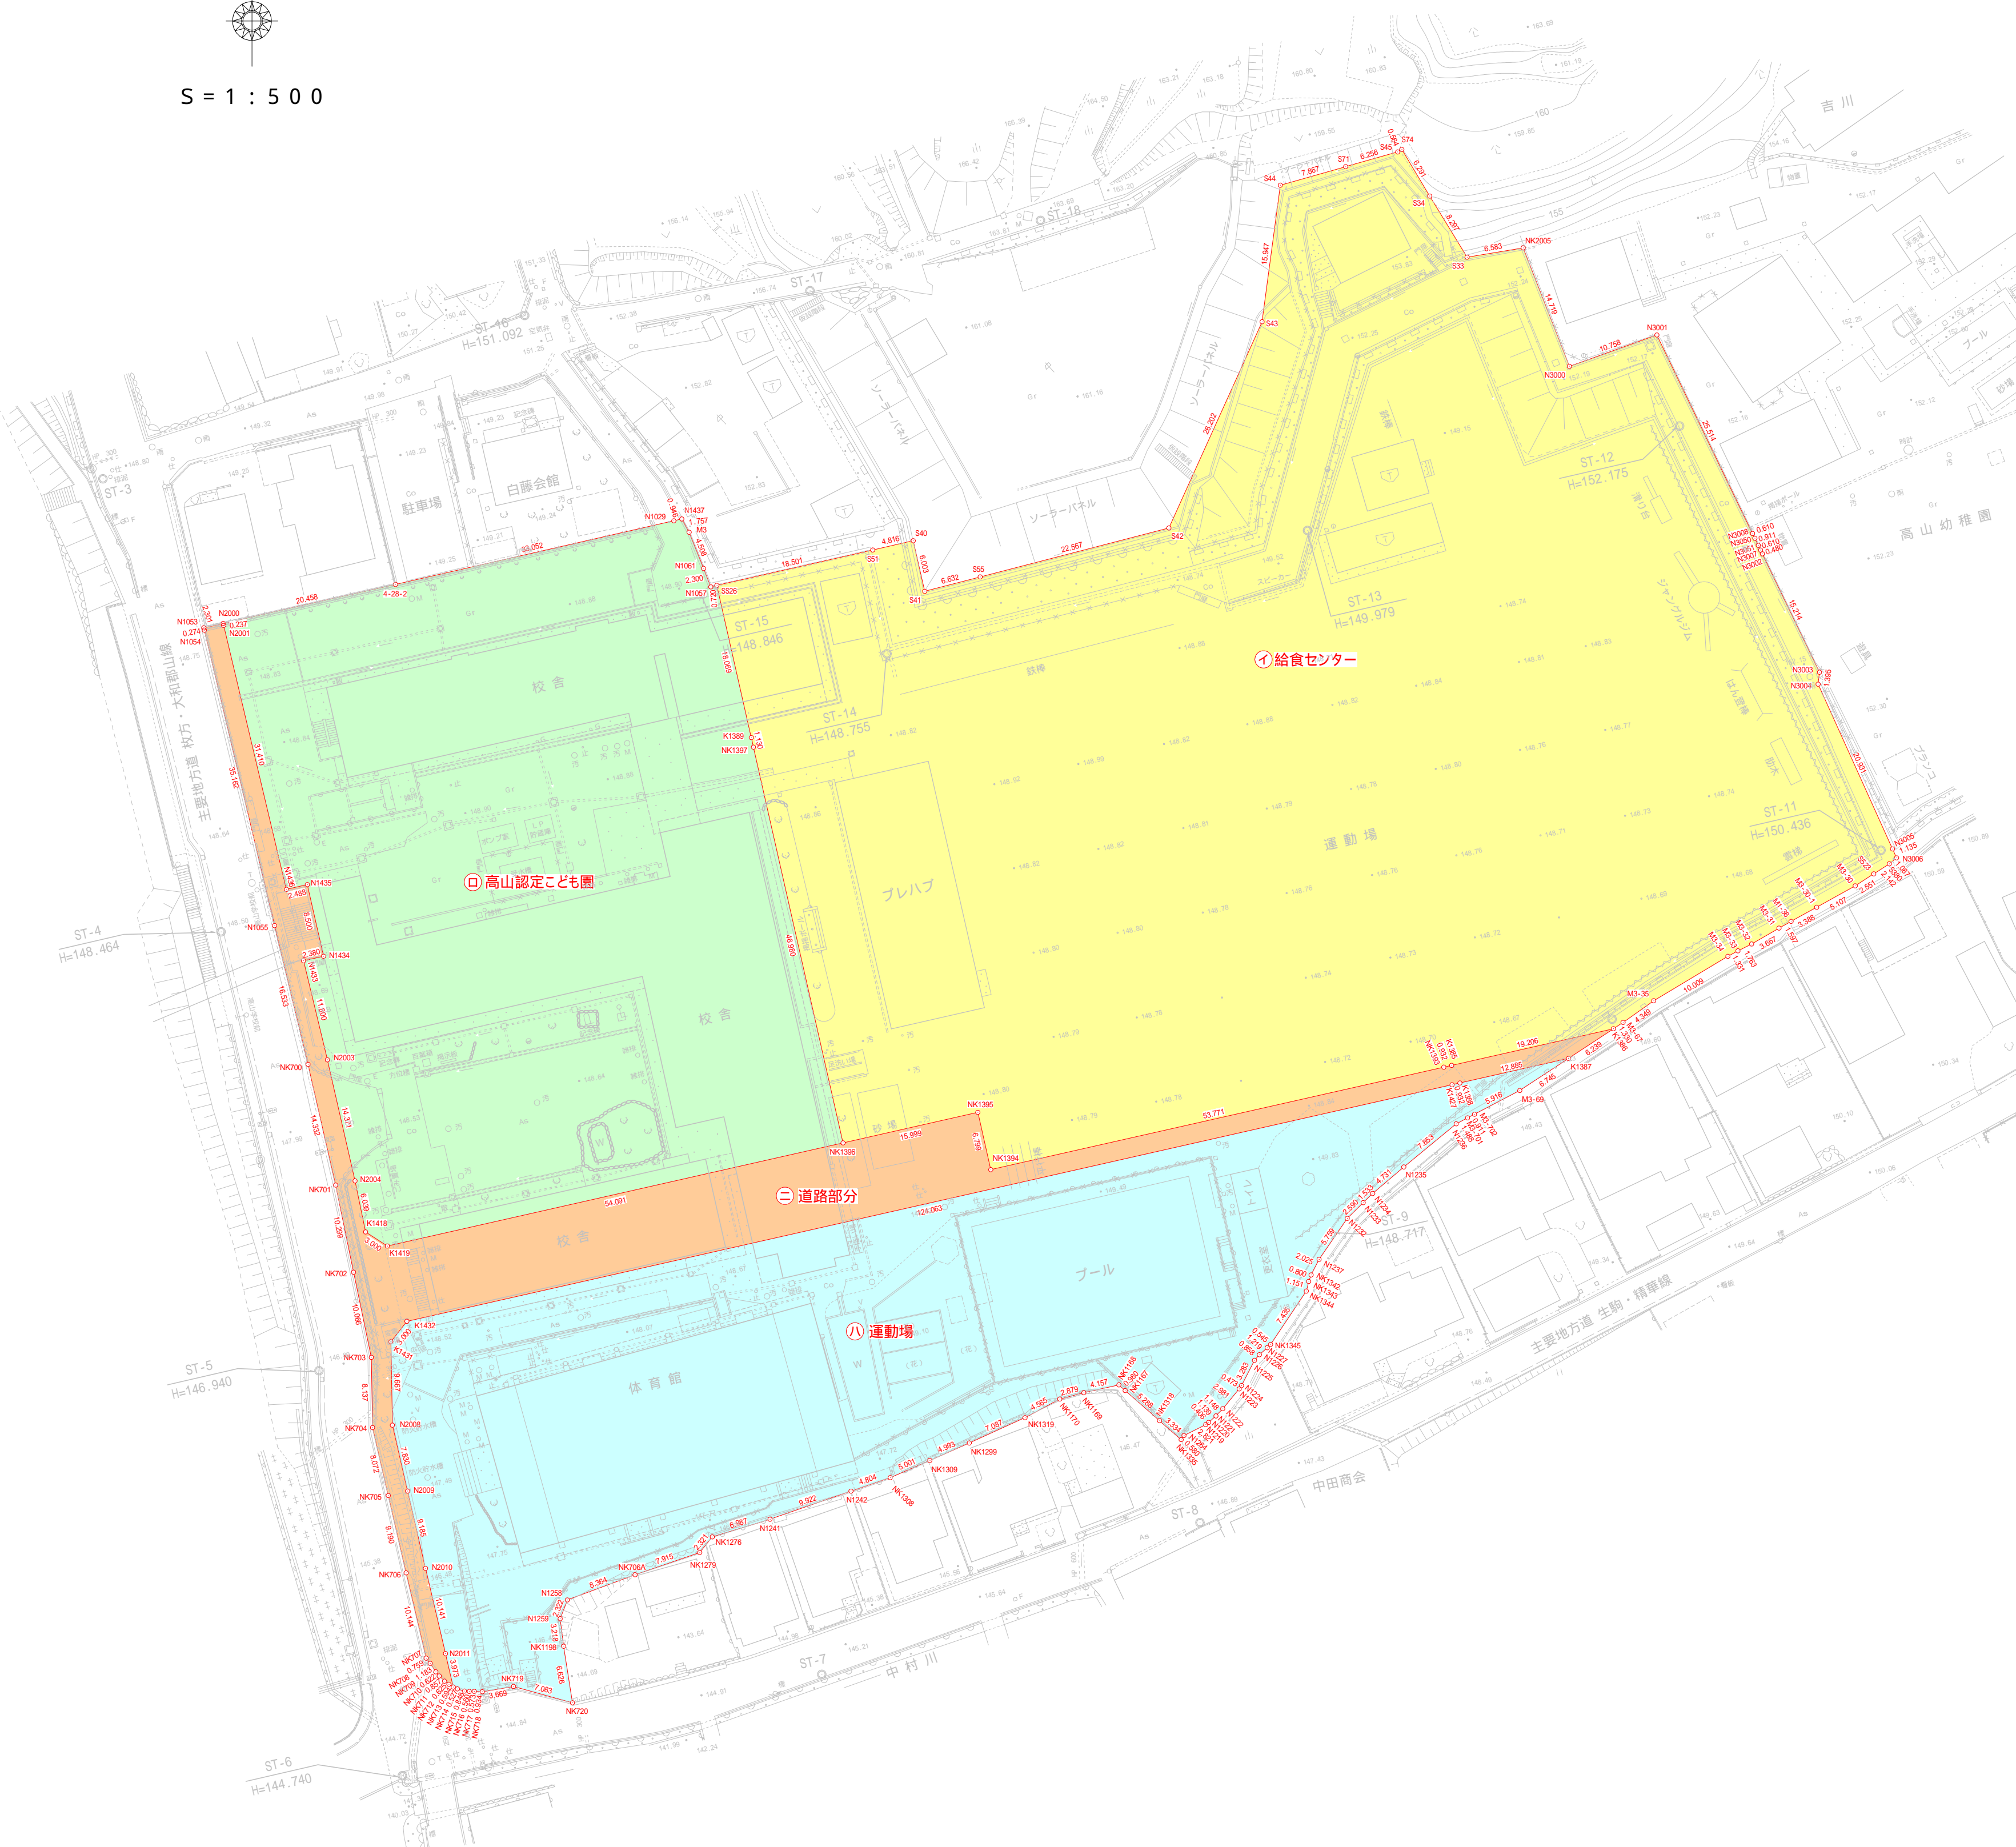

求積表

地番	給食センター	X	Y	辺長
N1053	○	-139558.952	-25383.355	18.069
K1389	○	-139576.576	-25379.366	1.130
NK1397	○	-139577.670	-25379.117	46.980
NK1396	○	-139623.501	-25368.746	15.999
NK1395	○	-139619.970	-25353.141	6.799
NK1394	○	-139626.602	-25351.640	53.771
NK1393	○	-139614.733	-25299.195	0.932
K1385	○	-139614.527	-25298.286	19.206
K1386	○	-139610.287	-25279.553	1.330
M3-67	○	-139609.555	-25278.442	4.349
M3-35	○	-139607.043	-25274.891	10.009
M3-34	○	-139601.904	-25266.301	1.331
M3-33	○	-139601.263	-25265.134	1.763
M3-32	○	-139600.474	-25263.557	3.667
M3-31	○	-139598.634	-25260.385	1.597
M1-36	○	-139597.859	-25258.988	3.388
M3-30-1	○	-139596.216	-25256.025	5.107
M3-30	○	-139593.739	-25251.558	2.551
S523	○	-139592.354	-25249.415	2.142
S380	○	-139591.193	-25247.614	1.087
N3006	○	-139590.502	-25246.774	1.135
N3005	○	-139589.467	-25247.241	20.931
N3004	○	-139579.391	-25255.857	1.395
N3003	○	-139569.004	-25255.699	15.214
N3002	○	-139559.299	-25262.307	0.480
N3007	○	-139554.866	-25262.516	0.610
N3051	○	-139554.316	-25262.781	0.911
N3050	○	-139553.495	-25263.177	0.610
N3008	○	-139552.945	-25263.442	25.514
N3001	○	-139529.963	-25274.524	10.758
N3000	○	-139533.583	-25284.655	14.719
NK2005	○	-139519.868	-25290.000	6.583
S33	○	-139520.951	-25296.494	8.297
S34	○	-139513.875	-25300.828	6.291
S74	○	-139508.472	-25304.051	0.564
S45	○	-139508.765	-25304.534	6.256
S71	○	-139510.471	-25310.553	8.867
S44	○	-139512.617	-25310.132	17.947
S43	○	-139528.424	-25320.231	26.202
S42	○	-139552.301	-25331.023	22.567
S55	○	-139557.971	-25352.867	6.632
S41	○	-139559.638	-25359.287	6.003
S40	○	-139553.784	-25366.314	4.816
S51	○	-139554.852	-25365.314	18.501
面積				9316.049664
地積				9316.04 m <sup>2</sup>
坪数				2818.10 坪

地番	高山認定こども園	X	Y	辺長
N2000	○	-139563.359	-25440.512	0.237
N2001	○	-139563.590	-25440.455	31.410
N1436	○	-139594.149	-25433.193	2.488
N1435	○	-139593.600	-25430.766	8.500
N1434	○	-139601.891	-25428.889	2.380
N1433	○	-139602.417	-25428.211	11.800
N2003	○	-139613.889	-25428.444	14.371
N2004	○	-139627.899	-25425.242	6.039
K1418	○	-139633.815	-25424.025	3.000
K1419	○	-139635.441	-25421.503	54.091
NK1396	○	-139623.501	-25368.746	46.980
NK1397	○	-139577.679	-25379.117	1.130
K1389	○	-139576.576	-25379.366	18.069
S526	○	-139558.952	-25383.355	0.720
N1957	○	-139559.129	-25384.053	2.300
N1061	○	-139556.987	-25384.891	4.508
M3	○	-139552.800	-25386.564	1.757
N1437	○	-139551.262	-25387.415	0.946
N1029	○	-139551.473	-25388.338	33.052
4-28-2	○	-139558.843	-25420.558	20.458
面積				4163.592124
地積				4163.59 m <sup>2</sup>
坪数				1259.48 坪

地番	運動場	X	Y	辺長
K1431	○	-139646.518	-25421.094	3.800
K1432	○	-139644.157	-25419.242	124.063
K1427	○	-139616.772	-25298.239	0.932
K1388	○	-139616.566	-25297.330	12.885
K1387	○	-139613.722	-25284.762	6.745
M3-69	○	-139617.435	-25290.394	5.916
M3-702	○	-139620.183	-25295.634	0.911
M3-701	○	-139620.606	-25296.441	1.488
N1236	○	-139621.295	-25297.760	7.853
N1235	○	-139626.288	-25303.822	4.731
N1234	○	-139629.356	-25307.424	1.533
N1233	○	-139630.423	-25308.526	2.590
N1232	○	-139632.241	-25310.372	5.759
N1237	○	-139636.989	-25313.632	2.025
NK1342	○	-139638.792	-25314.554	0.800
NK1343	○	-139639.542	-25314.834	1.151
NK1344	○	-139640.660	-25315.108	7.435
NK1345	○	-139646.837	-25319.247	0.545
N1227	○	-139647.217	-25319.639	1.219
N1226	○	-139648.031	-25320.547	0.858
N1225	○	-139648.677	-25321.113	3.283
N1224	○	-139651.601	-25322.607	0.473
N1223	○	-139651.990	-25322.877	2.981
N1222	○	-139654.282	-25324.784	1.148
N1221	○	-139655.116	-25325.574	1.139
N1220	○	-139655.871	-25326.427	0.406
N1219	○	-139656.115	-25326.752	2.821
N1264	○	-139657.383	-25329.279	0.580
NK1335	○	-139657.862	-25329.601	3.334
NK1318	○	-139655.664	-25332.109	5.288
NK1167	○	-139652.178	-25336.086	0.980
NK1168	○	-139651.519	-25336.812	4.157
NK1169	○	-139652.429	-25340.869	2.879
NK1170	○	-139653.160	-25343.654	4.565
NK1319	○	-139655.319	-25347.677	7.087
NK1299	○	-139658.249	-25354.130	4.993
NK1309	○	-139660.271	-25358.696	5.001
NK1308	○	-139662.260	-25363.285	4.804
N1242	○	-139663.823	-25367.828	9.922
N1241	○	-139667.080	-25377.201	6.987
NK1276	○	-139669.123	-25383.883	2.321
NK1279	○	-139670.931	-25385.339	7.915
NK706A	○	-139673.502	-25392.825	8.364
N1258	○	-139676.422	-25400.663	2.322
N1259	○	-139678.590	-25401.495	3.218
NK1198	○	-139681.783	-25401.892	6.426
NK720	○	-139688.331	-25400.073	7.083
NK719	○	-139686.436	-25406.898	3.669
NK718	○	-139687.051	-25410.516	0.934
NK717	○	-139687.006	-25411.449	0.573
NK716	○	-139687.014	-25412.022	0.560
NK715	○	-139686.974	-25412.581	0.848
NK714	○	-139686.723	-25413.392	0.527
NK713	○	-139686.505	-25413.872	3.973
N2011	○	-139682.635	-25414.772	10.141
N2010	○	-139672.762	-25417.088	9.185
N2009	○	-139663.814	-25419.162	7.830
N2008	○	-139656.184	-25420.921	9.667
面積				3623.937192
地積				3623.93 m <sup>2</sup>
坪数				1096.24 坪

地番	道路部分	X	Y	辺長
N1053	○	-139563.867	-25442.757	2.301
N2000	○	-139563.359	-25440.512	0.237
N2001	○	-139563.590	-25440.455	31.410
N1436	○	-139594.149	-25433.193	2.488
N1435	○	-139593.600	-25430.766	8.500
N1434	○	-139601.891	-25428.889	2.380
N1433	○	-139602.417	-25428.211	11.800
N2003	○	-139613.889	-25428.444	14.371
N2004	○	-139627.899	-25425.242	6.039
K1418	○	-139633.815	-25424.025	3.000
K1419	○	-139635.441	-25421.503	54.091
NK1396	○	-139623.501	-25368.746	46.980
NK1395	○	-139619.970	-25353.141	6.799
NK1394	○	-139626.602	-25351.640	53.771
NK1393	○	-139614.733	-25299.195	0.932
K1385	○	-139614.527	-25298.286	19.206
K1386	○	-139610.287	-25279.553	1.330
K1387	○	-139613.722	-25284.762	6.745
K1388	○	-139616.566	-25297.330	12.885
K1427	○	-139616.772	-25298.239	0.932
K1431	○	-139646.518	-25421.094	3.800
K1432	○	-139644.157	-25419.242	124.063
K1433	○	-139646.518	-25421.094	9.667
K1434	○	-139648.154	-25422.921	7.830
N2009	○	-139663.814	-25419.162	9.185
N2010	○	-139672.762	-25417.088	10.141
N2011	○	-139682.635	-25414.772	3.973
NK713	○	-139686.505	-25413.872	0.594
NK712	○	-139686.190	-25414.376	0.625
NK711	○	-139685.827	-25414.885	0.837
NK710	○	-139685.229	-25415.499	0.622
NK709	○	-139684.749	-25415.895	1.183
NK708	○	-139683.963	-25416.549	0.759
NK707	○	-139683.161	-25417.012	10.144
NK706	○	-139673.285	-25419.329	9.190
NK705	○	-139664.332	-25421.404	8.072
NK704	○	-139658.466	-25423.217	8.137
NK703	○	-139648.330	-25423.363	10.066
NK702	○	-139638.475	-25425.415	10.299
NK701	○	-139628.387	-25427.491	14.332
NK700	○	-139614.415	-25430.684	16.533
N1055	○	-139598.343	-25434.561	35.162
N1054	○	-139564.133	-25442.691	0.274
面積				1119.577412
地積				1119.57 m <sup>2</sup>
坪数				338.67 坪

総合計面積 18223.156392 m<sup>2</sup>

地番	面積
給食センター	9316.049664 m <sup>2</sup>
高山認定こども園	4163.592124 m <sup>2</sup>
運動場	3623.937192 m <sup>2</sup>
道路部分	1119.577412 m <sup>2</sup>